


- Red Line Site Boundary
- MOJ Ownership Boundary

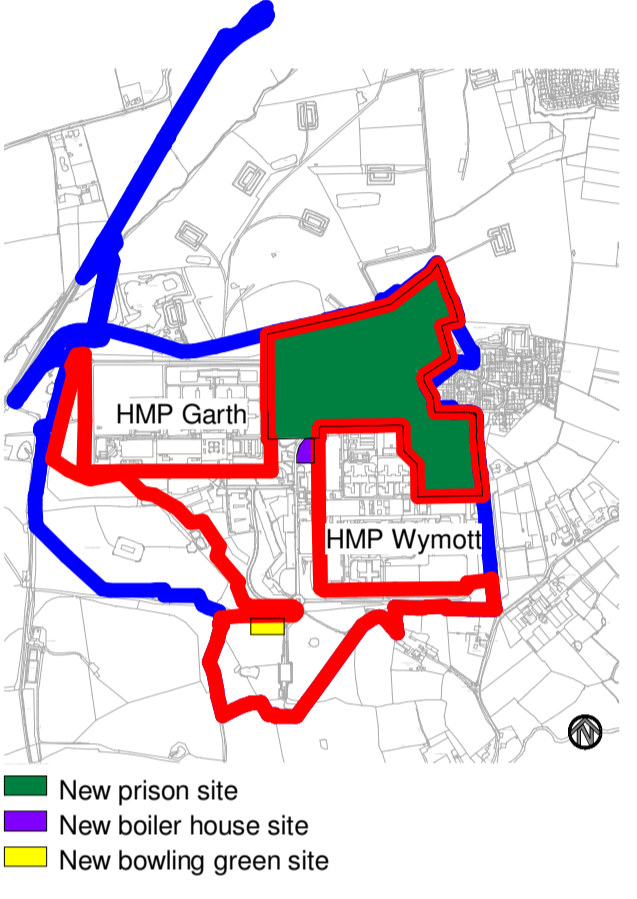

| Rev | Date | Description |
|-----|------------|-----------------------------------|
| P05 | 10.08.2021 | Amendment to gym annotation |
| P04 | 09.07.2021 | Amendments following review |
| P03 | 25.06.2021 | Amendments following review |
| P02 | 13.05.2021 | Minor amendments following review |
| P01 | 14.04.2021 | First Issue |

This document references the following linked files

| File Reference | Status | Revision |
|--|--------|----------|
| 608623-0000-PEV-GHX0011-ZZ-M3-A-0001-D0200 | S1 | P 00 |

Project Status
 RIBA Stage 2

| | |
|-----------------------------------|--|
| <p>Ministry of Justice</p> | <p>Project</p> <p>New Prisons Programme</p> |
| | <p>Ministry of Justice, 102 Petty France, London, SW1H 9AJ</p> |

Project Description / Site
 New Prisons Programme
 Garth Wymott 2

Project Address
 Site Adjacent to HMP Garth & HMP Wymott

Building Type
 Site Infrastructure


Drawing Title
 Site-Demolition Plan-Proposed-PLANNING
 New Prison

| | |
|--|---------------------------------|
| | Drawn By MDA Date 14.04.2021 |
| | Checked By RPP Date 14.04.2021 |
| | Approved By RPP Date 14.04.2021 |

Drawing Number
 608623-0000-PEV-GHX0011-ZZ-DR-A-9002
 Delref B0700

| | | | |
|----------------------------|------------------------------|---------------------------------|--------------------|
| Sheet No. 1 of 1 | Scale As indicated | Orig. Sheet Size @ A1 | Rev. P05 |
|----------------------------|------------------------------|---------------------------------|--------------------|

Data Security Classification
 OFFICIAL
Suitability
 S3

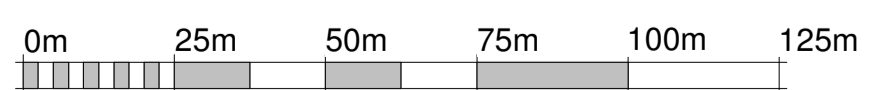

VISUAL SCALE 1:1250 @ A1