


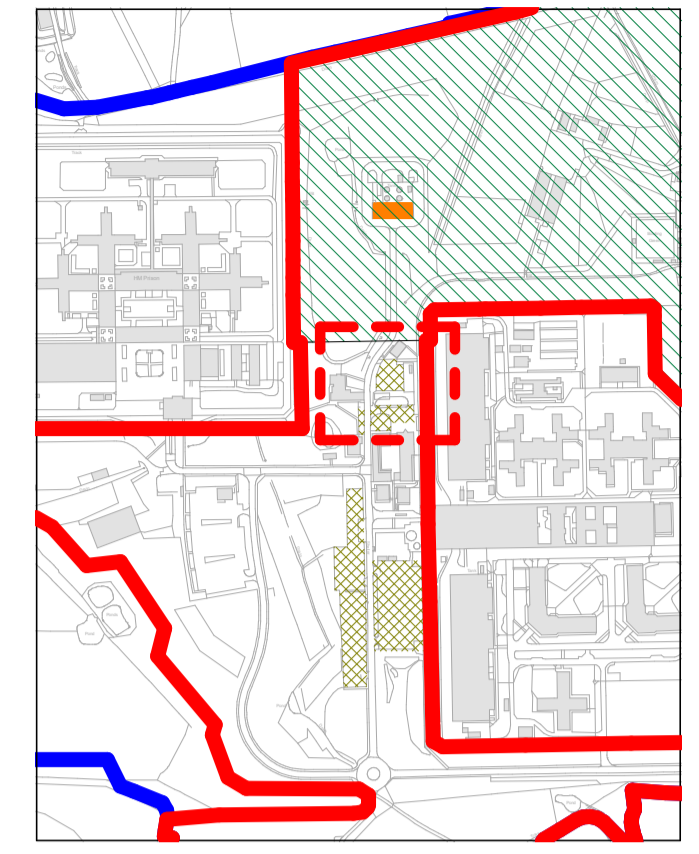

© Crown copyright 2018
 Do not scale from drawings. Verify all dimensions on site prior to construction. This drawing is to be read in conjunction with all relevant documents and drawings. Report all discrepancies to MOJ immediately.
 No unauthorised use, disclosure, storage or copying.



- Red Line Site Boundary
- MOJ Ownership Boundary
- - - Crop View Region
- New Prison Site
- Existing Boiler House
- Existing Car Park

Rev	Date	Description
P02	22.07.2021	Re-issue For Approval
P01	09.07.2021	First Issue

This document references the following linked files

File Reference	Status	Revision
888888-5310-PEV-NPP000-ZZ-M3-A-0001-D0200	S1	P 00

Project Status
 RIBA Stage 2

 Ministry of Justice	Client
	Project
<h1>New Prisons Programme</h1>	
Ministry of Justice, 102 Petty France, London, SW1H 9AJ	

Project Description / Site
 New Prisons Programme
 Garth Wymott 2

Project Address
 Site Adjacent to HMP Garth & HMP Wymott


Building Type
 Boiler House - Site Infrastructure

Drawing Title
 Site-Block Plan-Boiler House Existing-PLANNING

 PICK EVERARD	Drawn By	JMU	Date	22.07.2021
	Checked By	CGI	Date	22.07.2021
	Approved By	MC	Date	22.07.2021

Drawing Number	608623-0000-PEV-GHX0021-ZZ-DR-A-9001	Delref
Sheet No.	1 of 1	B0700

Sheet No.	Scale	Orig. Sheet Size	Rev.
1 of 1	As indicated	@ A1	P02
Data Security Classification	OFFICIAL		Suitability
			S3

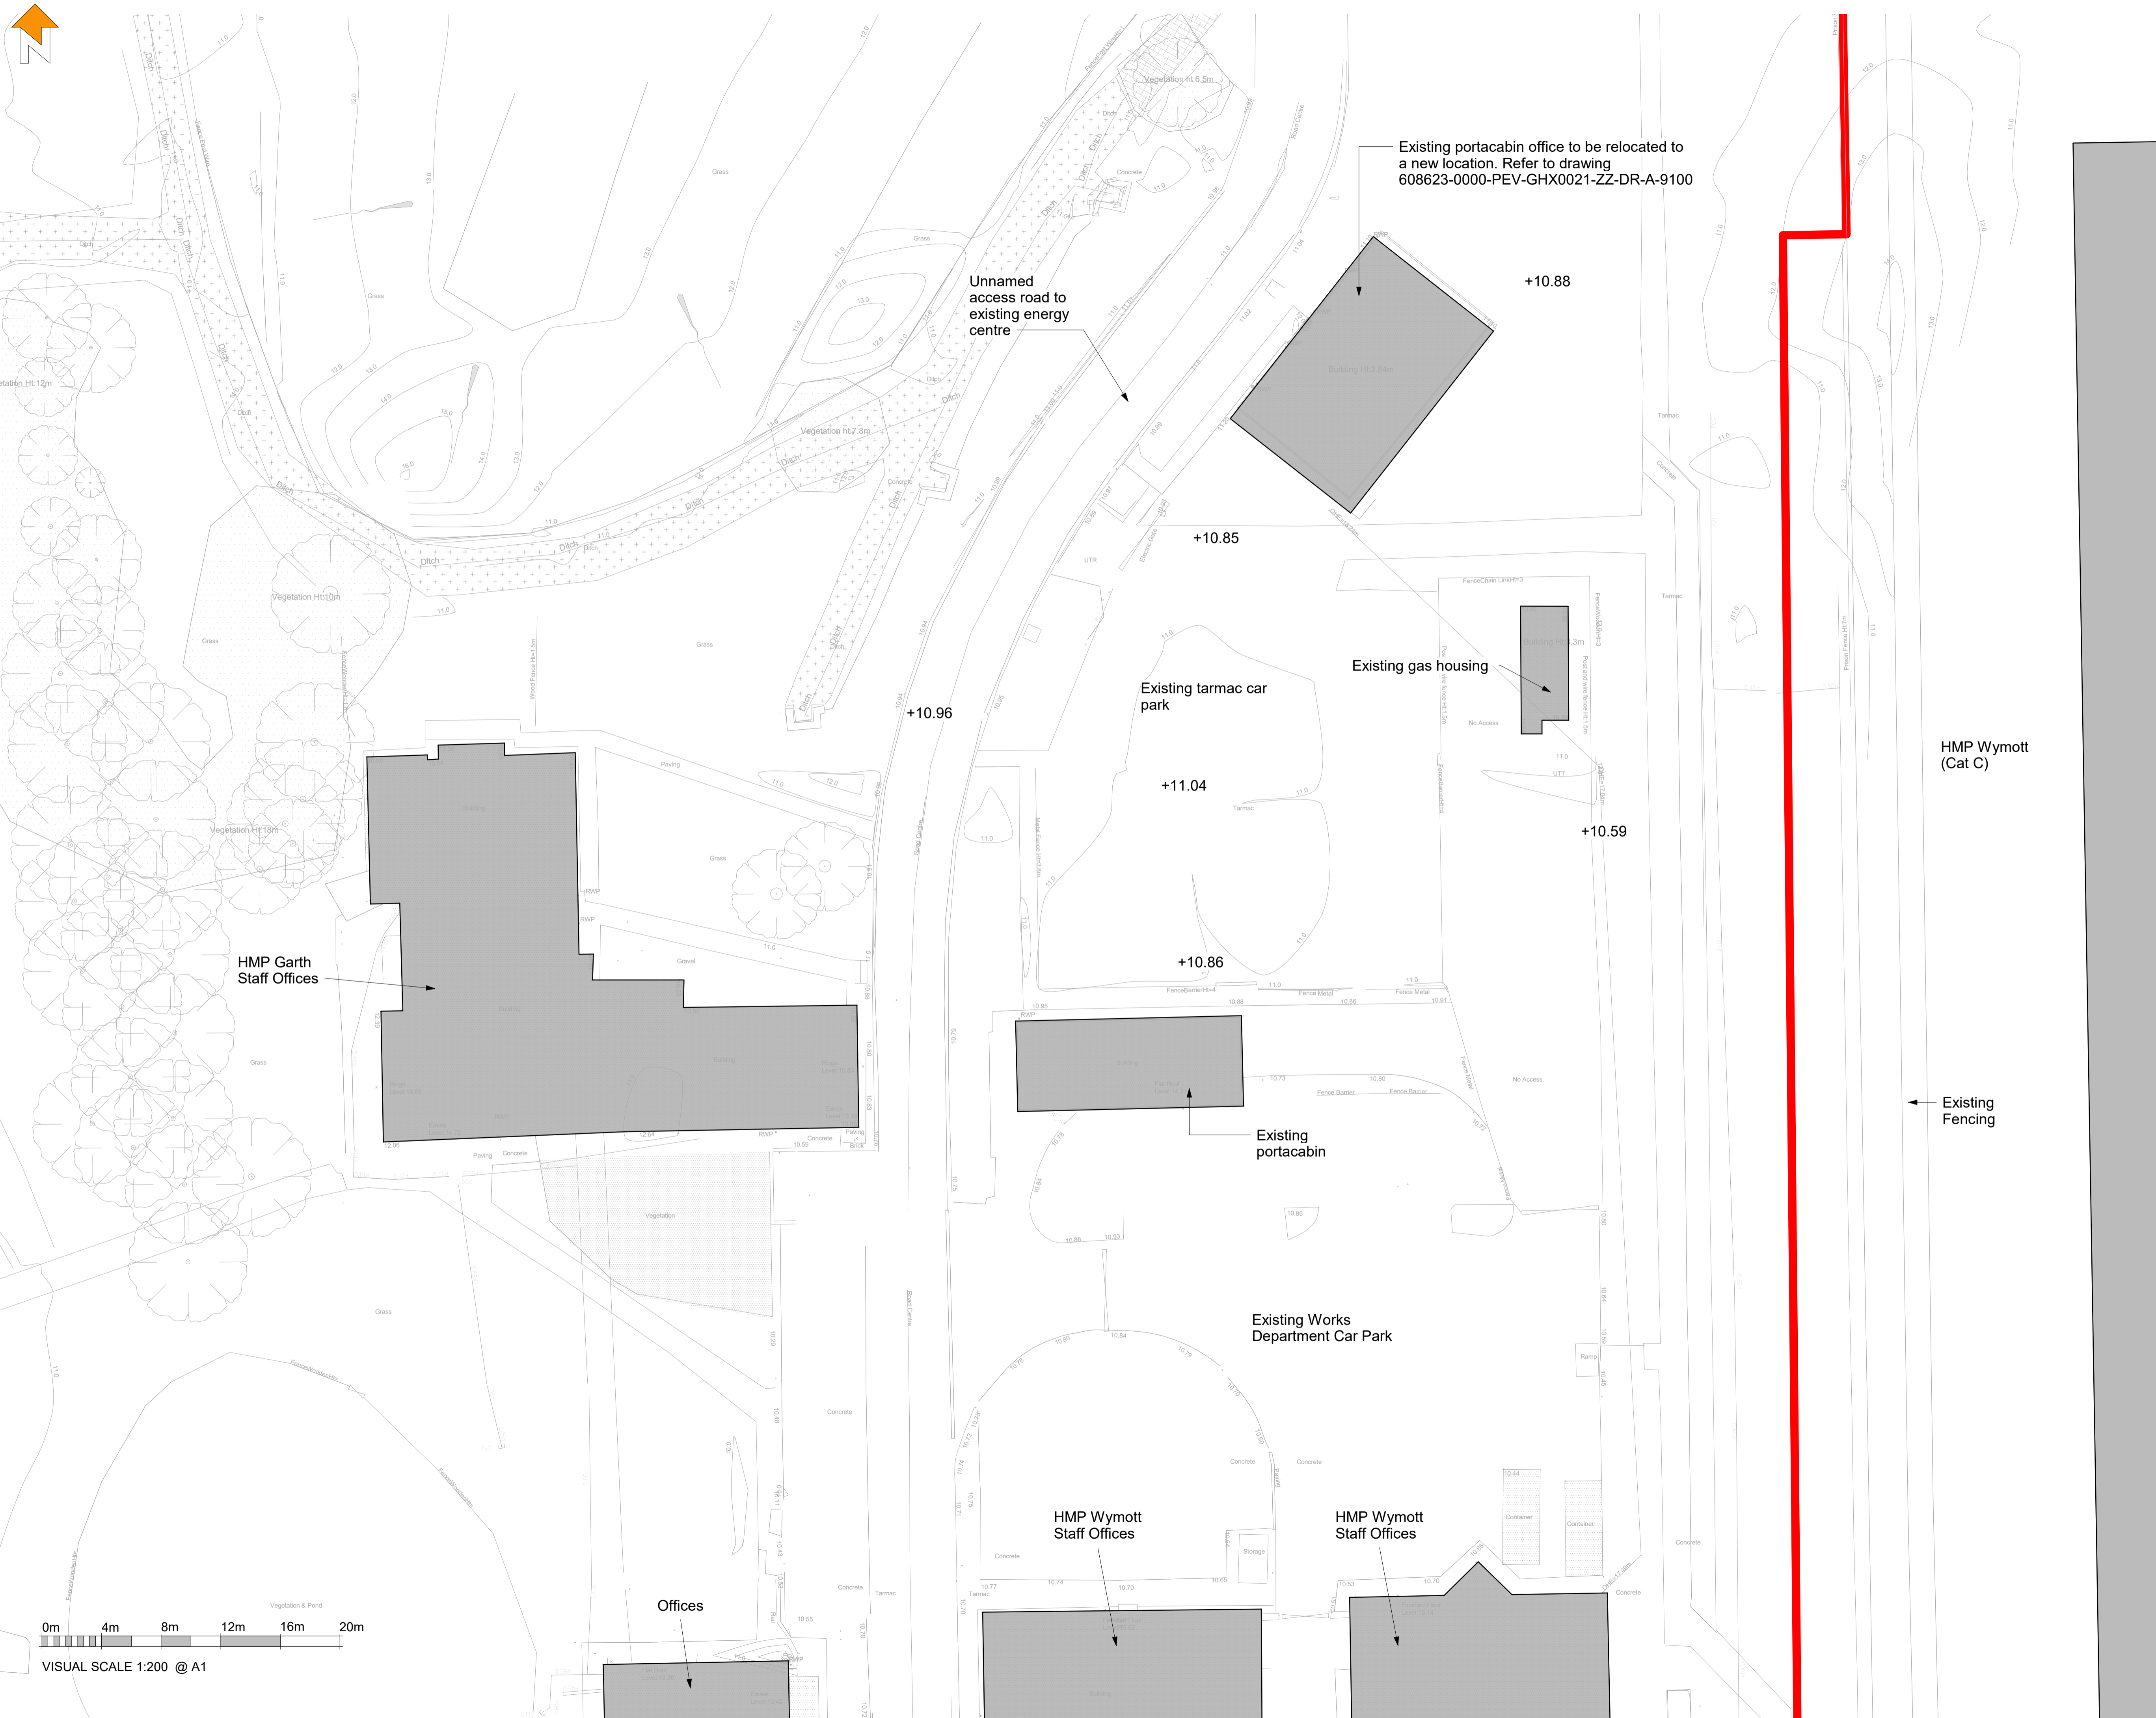

Existing portacabin office to be relocated to a new location. Refer to drawing 608623-0000-PEV-GHX0021-ZZ-DR-A-9100

Unnamed access road to existing energy centre

HMP Garth Staff Offices

Existing tarmac car park

Existing gas housing

Existing portacabin

Existing Works Department Car Park

HMP Wymott Staff Offices

HMP Wymott Staff Offices

HMP Wymott (Cat C)

Existing Fencing

0m 4m 8m 12m 16m 20m
 VISUAL SCALE 1:200 @ A1